


AREA CALCULATION

FIRST FLOOR (remod): 5,456.25 SQUARE FEET
 FIRST FLOOR (new): 830.50 SQUARE FEET
 SECOND FLOOR (new): 5,358.00 SQUARE FEET
 AREA TOTAL: 11,644.75 SQUARE FEET

THE ARK

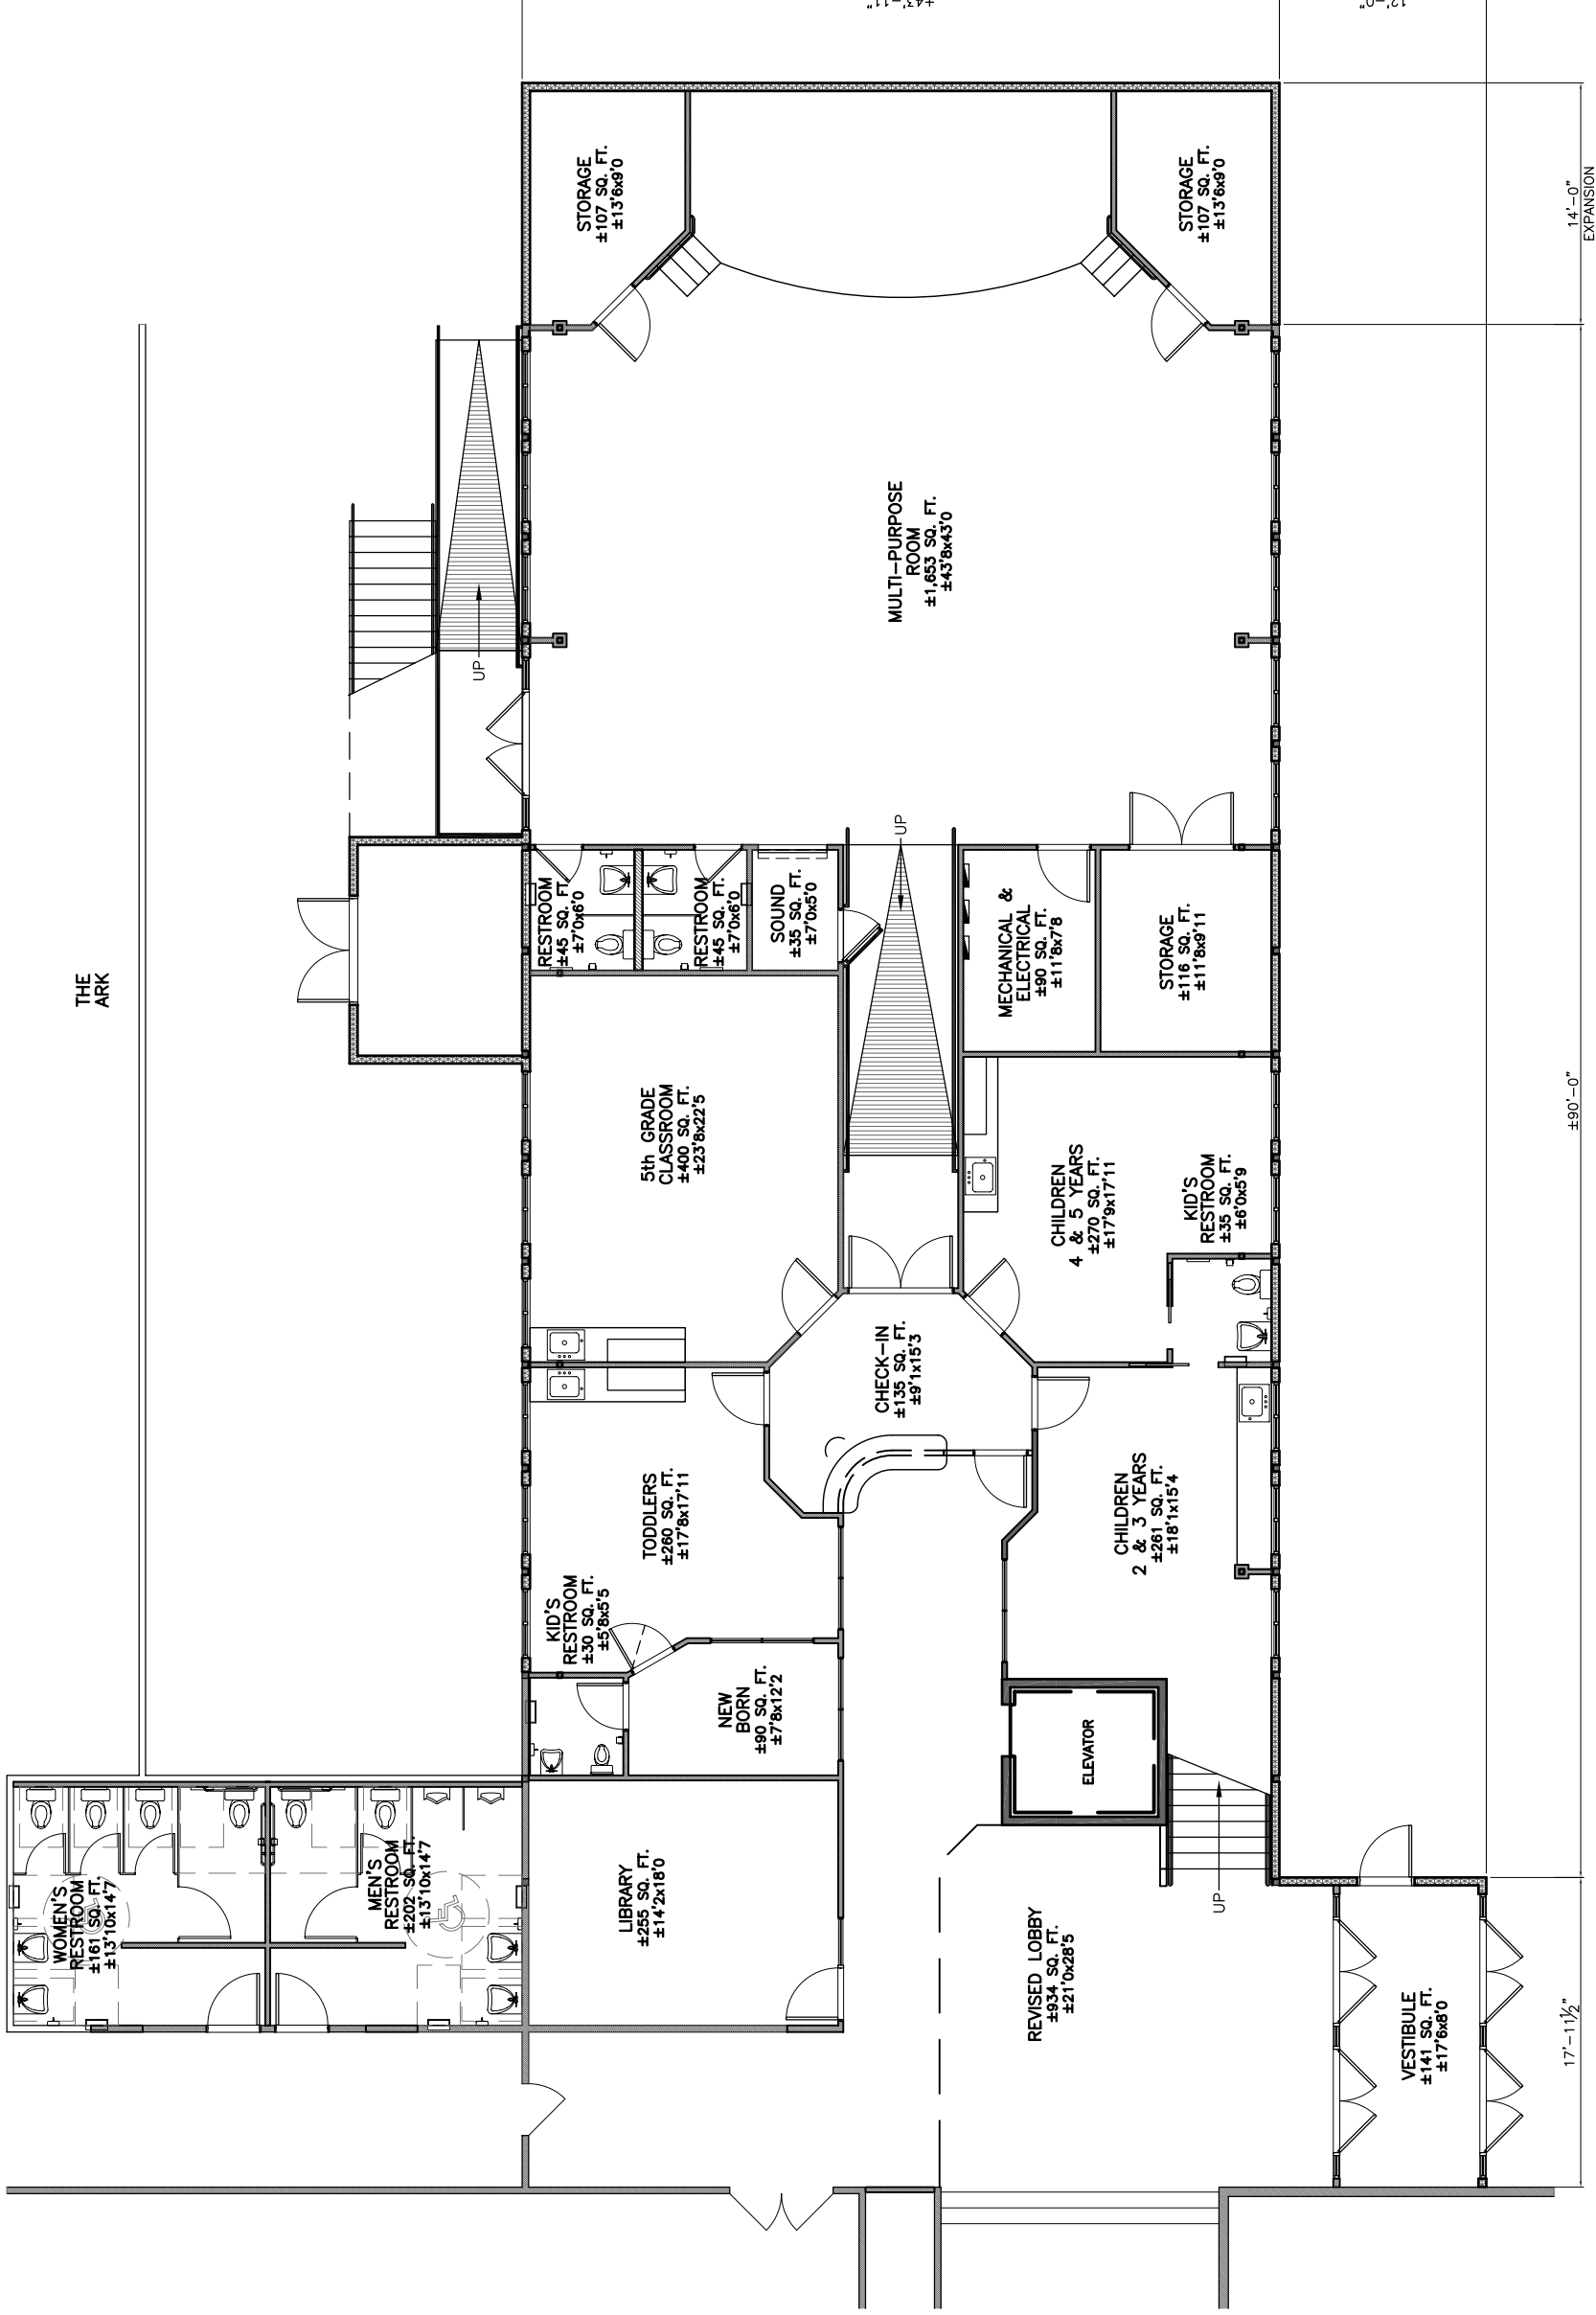


14'-0" EXPANSION

±90'-0"

17'-11 1/2"

FINAL PRELIMINARY
 FIRST FLOOR - FLOOR PLAN

 

SCALE: 3/16" = 1'-0"
 If drawing is 11 x 17 in size
 scale is 3/32" = 1'-0"

REV No	DATE	BY	DESCRIPTION	APPROVED

**FINAL PRELIMINARY
 FIRST FLOOR**

PROJECT NUMBER: 0726 CAD FILE: 0726-1.dwg

**B.M. Community Church
 ADMINISTRATIVE WING REMODEL**


Christopher D. Hopkins
 DRAFTING & CONSULTING
 452 Lower 1st Street, New York, Washington
 DC, USA 20002-4171 ALBANY, NY 518-255-3008 Copyright 2008

PROFESSIONAL STAMP
 (if needed)

DRAWING NUMBER: 1 REV: 11

DATE: 2/20/08

THE
ARK

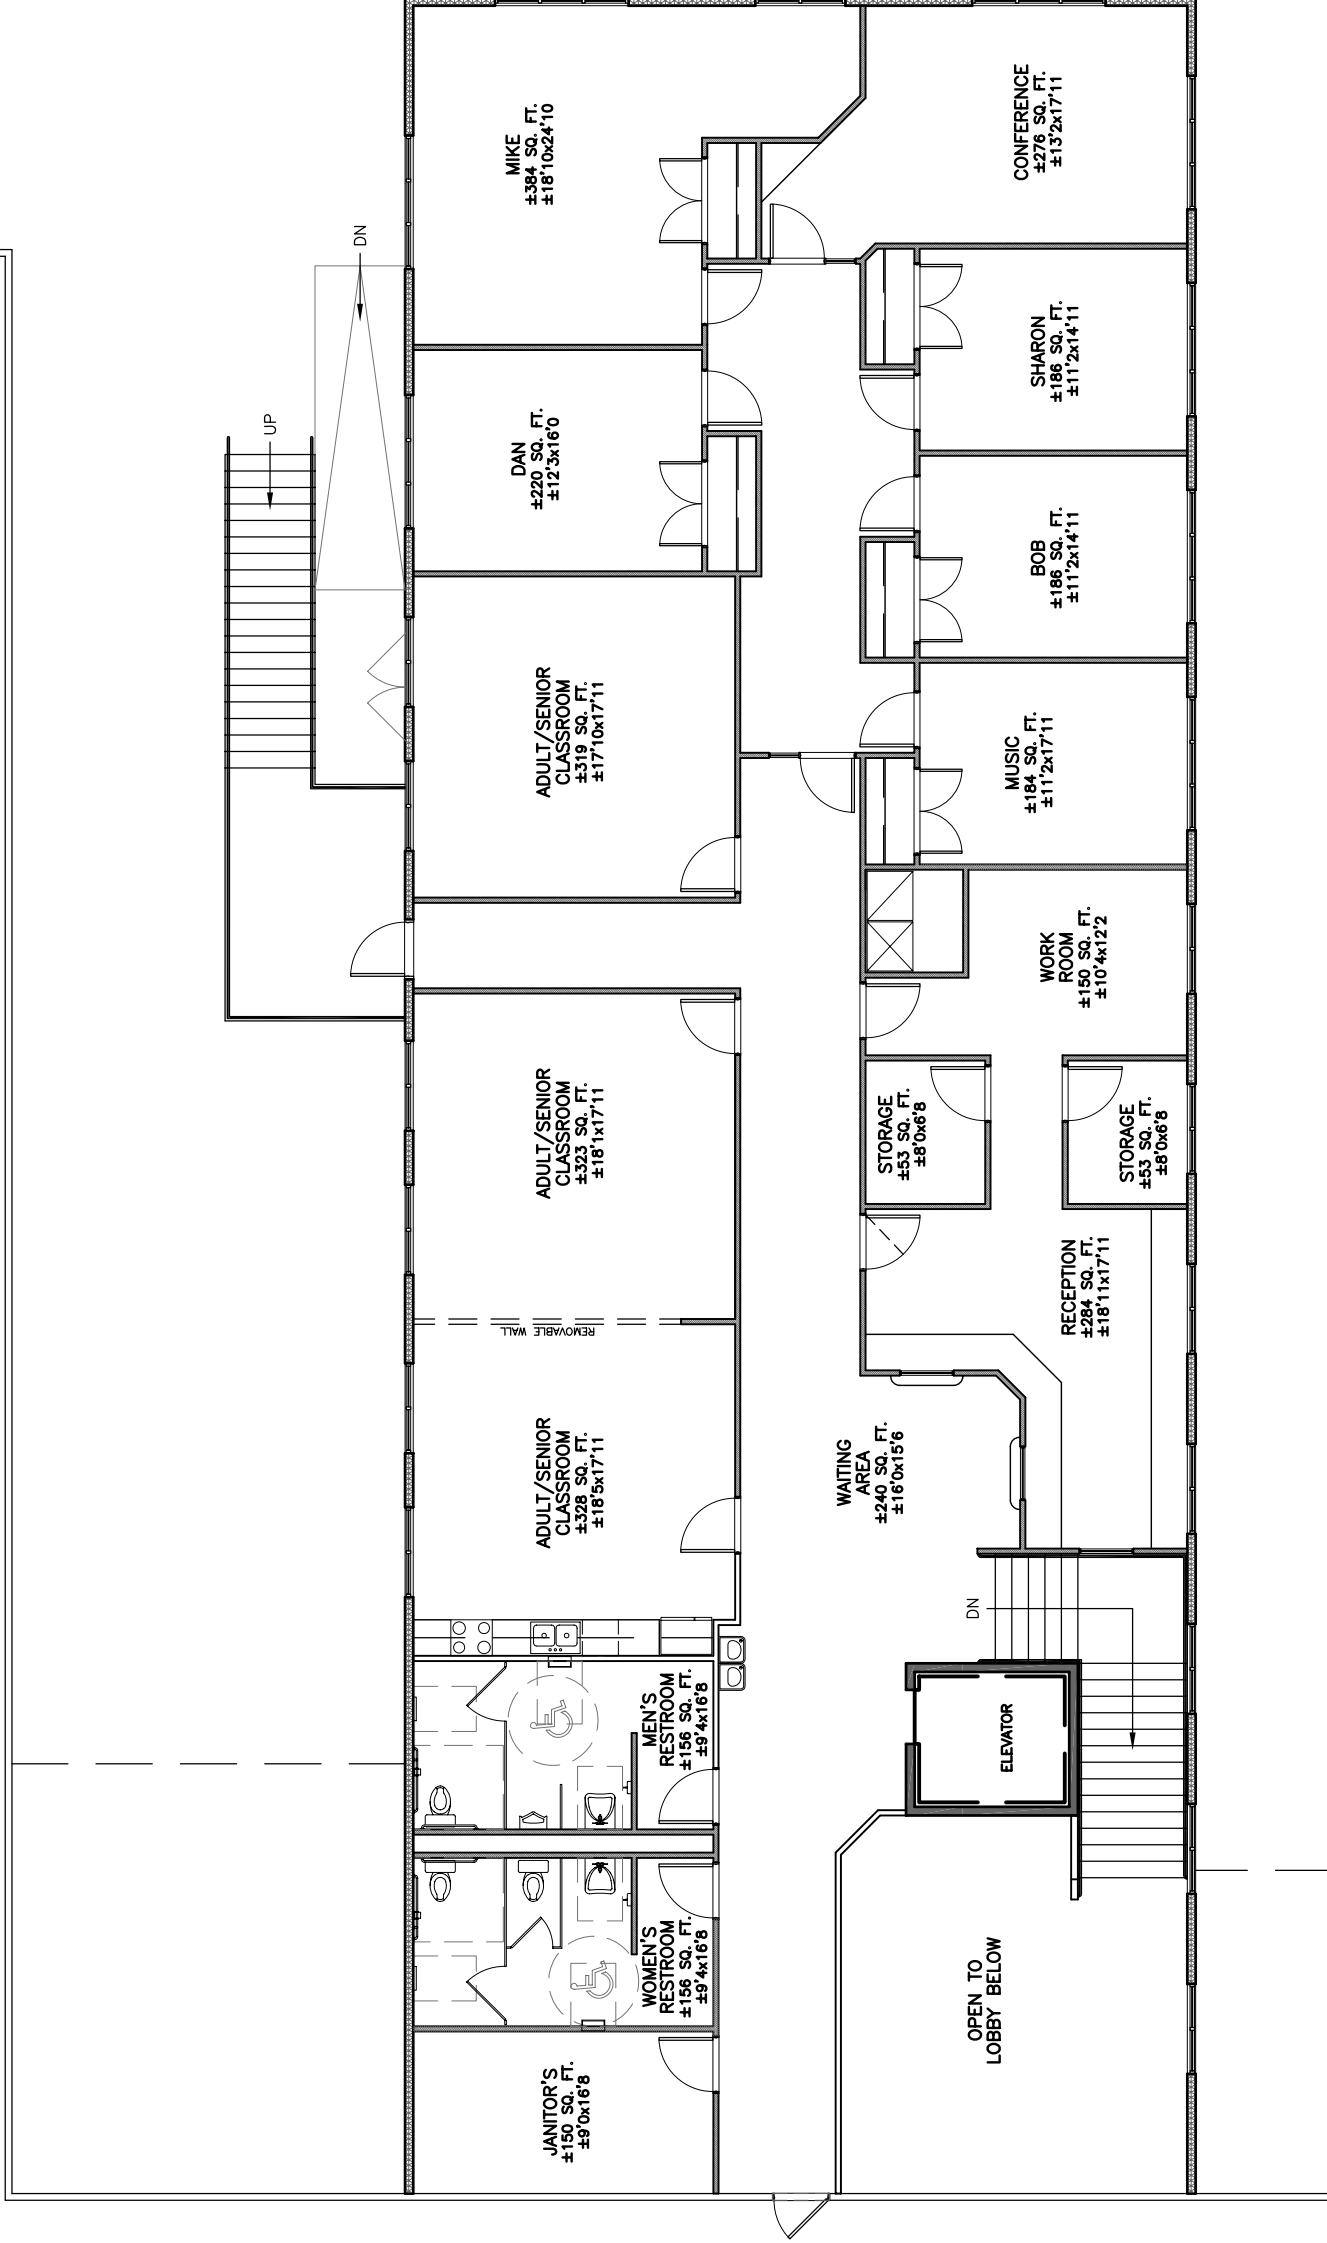

FINAL PRELIMINARY
UPPER FLOOR PLAN

SCALE: 3/16" = 1'-0"
If drawing is 11 x 17 in size
scale is 3/32" = 1'-0"

REV	DATE	BY	DESCRIPTION	APPROVED

FINAL PRELIMINARY
UPPER LEVEL

PROJECT NUMBER: 0726 CAD FILE: 0726-2.dwg

B.M. Community Church
ADMINISTRATIVE WING REMODEL

Christopher D. Hopkins NOT an Architect
DRAFTING & CONSULTING NOT an Engineer
452 Lower 4th Street, Suite 200, Washington
DC 20003-3871 ALBANY, NY 518-255-3008 Copyright 2008

PROFESSIONAL STAMP
(if needed)

DRAWING NUMBER: 2 REV: 11

cdh
DATE: 2/20/08