


AREA CALCULATION

FIRST FLOOR (remod): 5,456.25 SQUARE FEET  
 FIRST FLOOR (new): 830.50 SQUARE FEET  
 SECOND FLOOR (new): 5,358.00 SQUARE FEET  
 AREA TOTAL: 11,644.75 SQUARE FEET

THE  
ARC

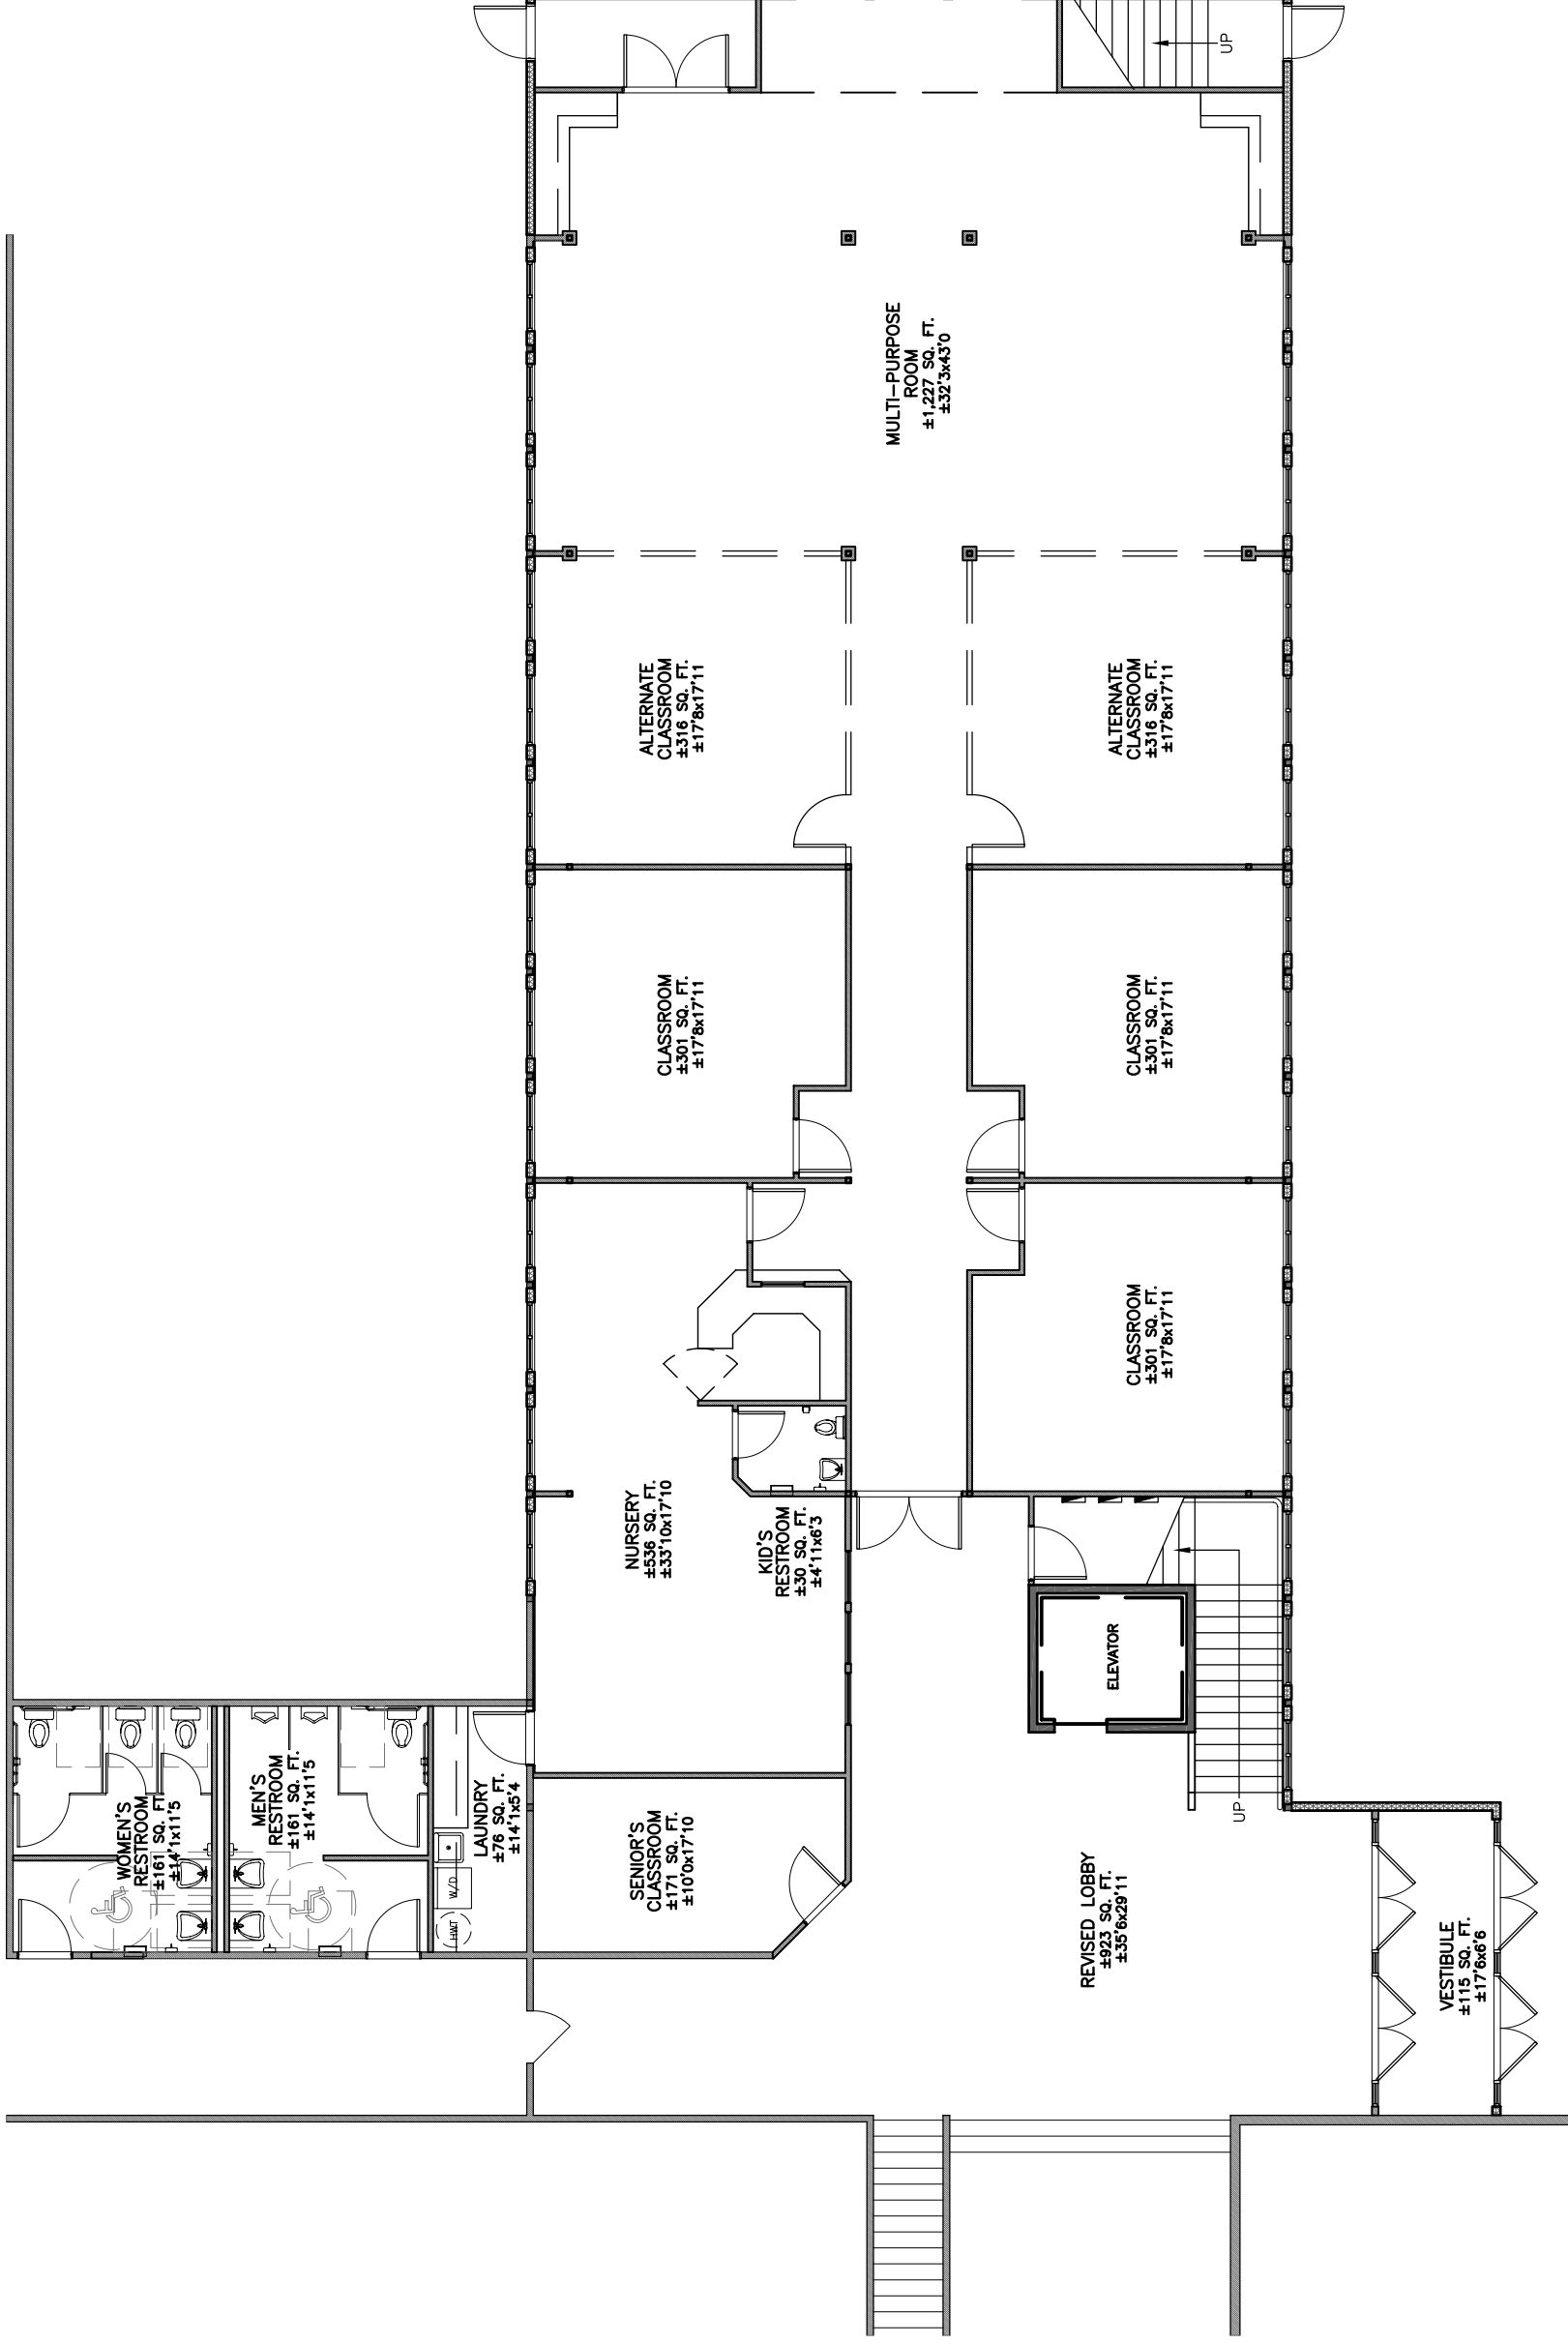

PRELIMINARY #6  
FIRST FLOOR - FLOOR PLAN




SCALE: 3/16" = 1'-0"  
 If drawing is 11 x 17 in size  
 scale is 3/32" = 1'-0"

REV No	DATE	BY	DESCRIPTION	APPROVED

PROFESSIONAL STAMP  
(if needed)

PROJECT NUMBER: 0726 CAD FILE: 0726-1.dwg  
**PRELIMINARY #6**  
**FIRST FLOOR**  
**B.M. Community Church**  
**ADMINISTRATIVE WING REMODEL**  
 Christopher D. Hopkins NOT an Architect  
 DRAFTING & CONSULTING NOT an Engineer  
 452 Lower 1st Street, West, Washington  
 DC, USA 20001-1011 ALBANY, NY 12208 Copyright 2008  
 CDH  
 DRAWING NUMBER: 1 REV: 6  
 DATE: 2/20/08

THE  
ARC

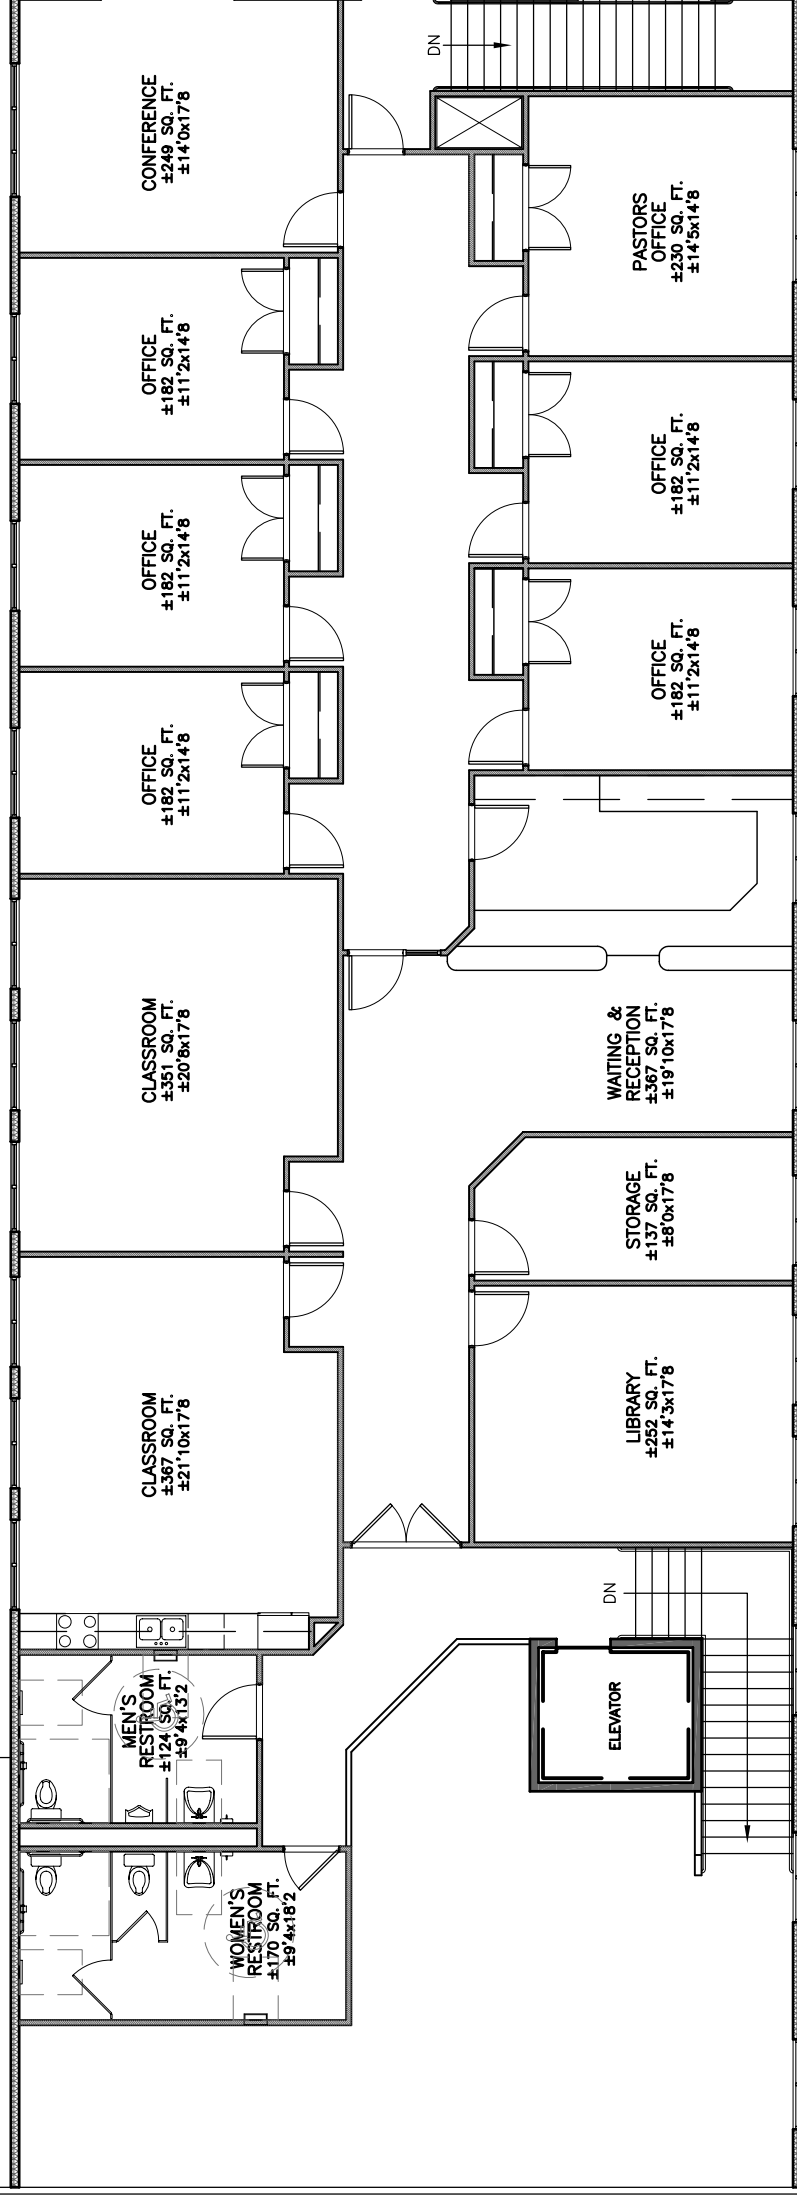

PRELIMINARY #6  
UPPER FLOOR - FLOOR PLAN

SCALE: 3/16" = 1'-0"  
If drawing is 11 x 17 in size  
scale is 3/32" = 1'-0"

REV	DATE	BY	DESCRIPTION	APPROVED

PROFESSIONAL STAMP  
(if needed)

**PRELIMINARY #6  
UPPER LEVEL**

PROJECT NUMBER: 0726    CAD FILE: 0726-2.dwg

DRAWING NUMBER: 2    REV: 6

**B.M. Community Church  
ADMINISTRATIVE WING REMODEL**

**Cdh**  
Christopher D. Hopkins    NOT an Architect  
DRAFTING & CONSULTING    NOT an Engineer  
452 Lower 4th Street, Suite 200, Washington  
DC 20003-3871    ALBANY, NY 518-252-3039    Copyright 2008